










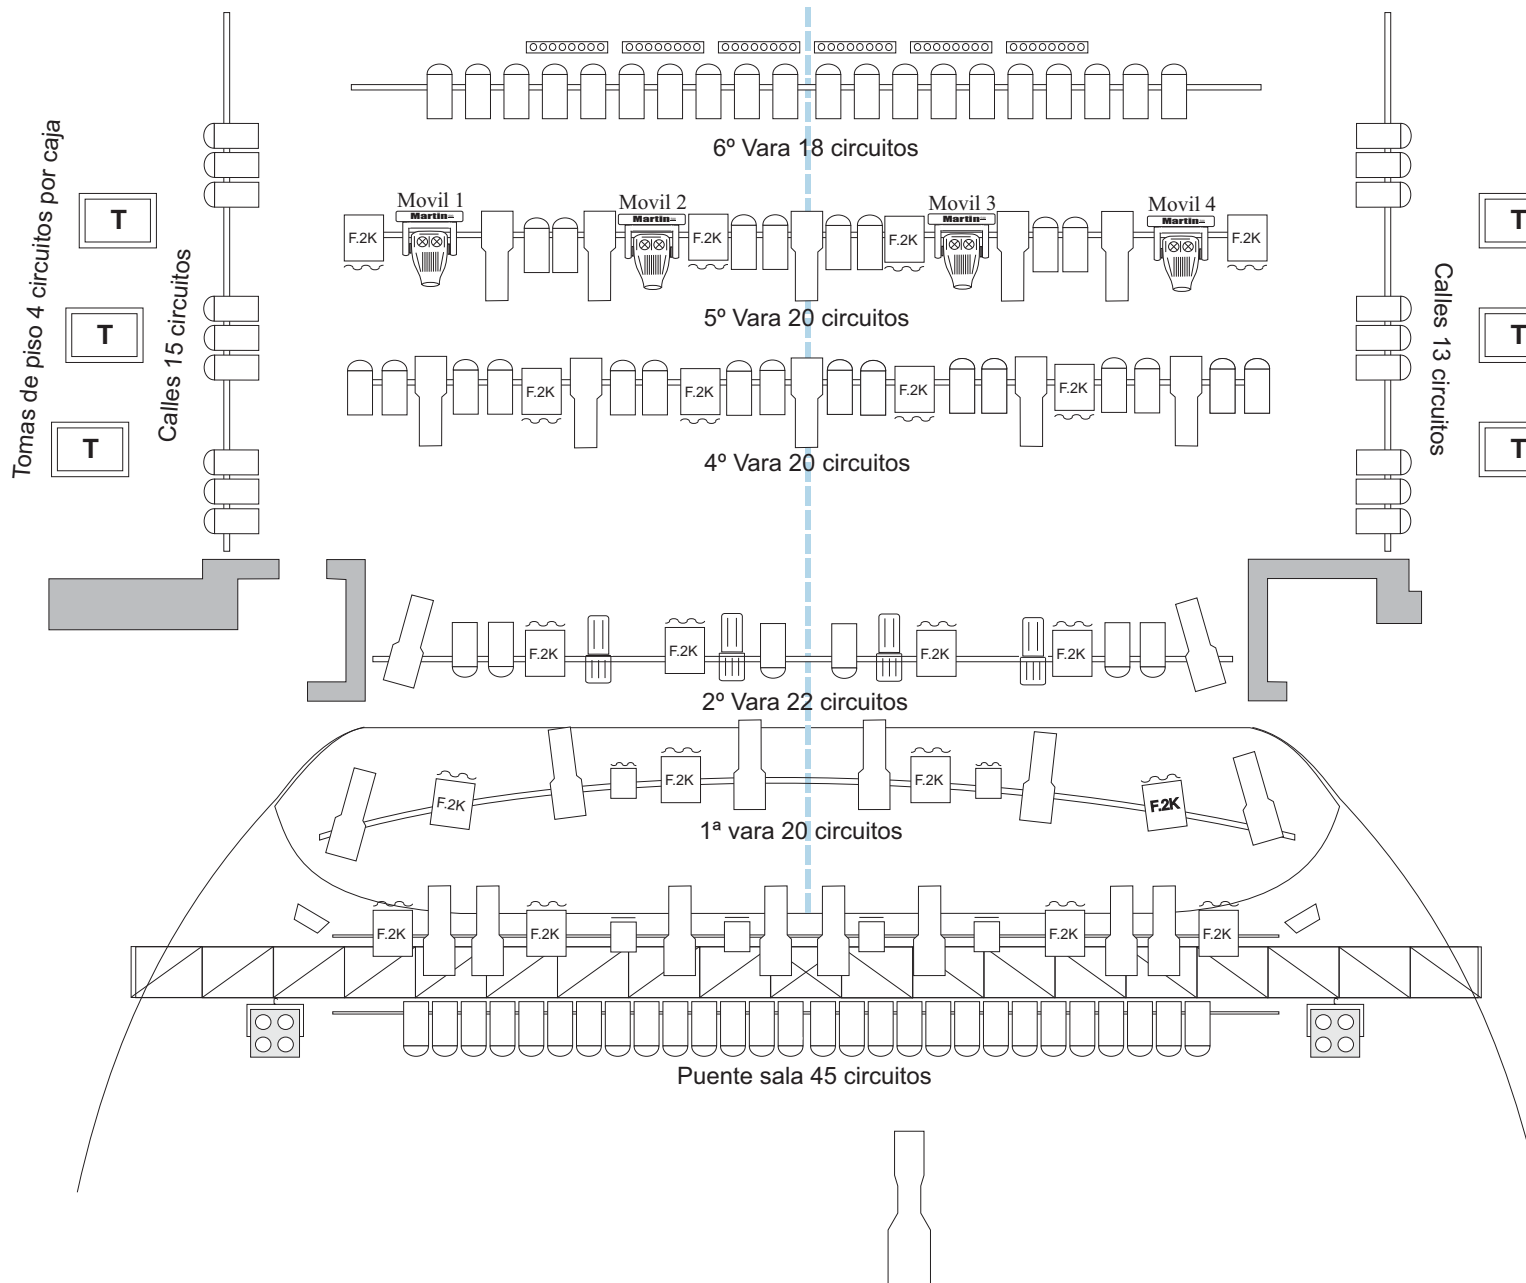




Sala Astor Piazzolla

Planta de Luces



Tomas de piso 4 circuitos por caja

- 1 Consola JANDS EVENT Plus V3 48/96 canales
- 1 Consola Avolite Pearl 2010
- 120 Dimmers de 4 Kwh.
- 2 Splitter 4 salidas

-  1000 wats
-  650 wats
-  (28) Elipsoidales (4)
-  Par 64 (98)
-  Fresnel 1000 wats (4)
-  PC 1000 wats (4)
-  Fresnel 2000 wats (20)
-  Panoramicos led rgb (6)
-  Martin mac 500 HMI 575 wats (4)
-  Minibrut 4 lamp (2)
-  Tomas de piso
-  Maquina de niebla ROBE hz 400
-  Seguidor "FAL" HMI 1200W (Distancia a escenario 40 mt aprox)

Staff Seccion luminotecnica

Sergio Bordes
 Ariel Loyato
 Federico Cordeiro
 Sebastian Baroni
 Sebastian Ramirez
 Gaston Testa
 Francisco Loyato

Email lucesteatro@gmail.com
 Tel: 0223 493-7786 Int 114